



FRONT ELEVATION

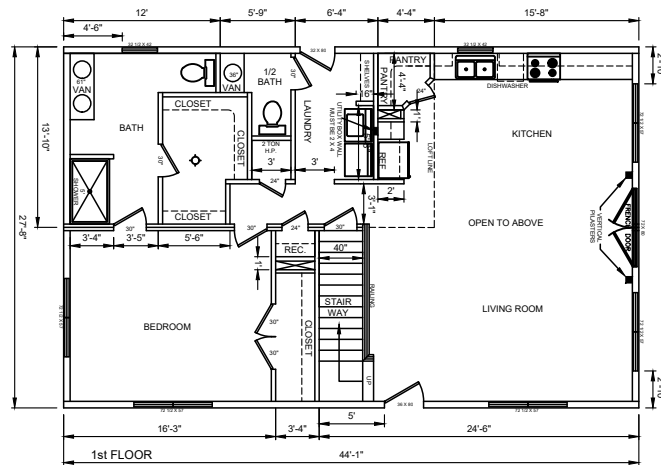

RIGHT END ELEVATION

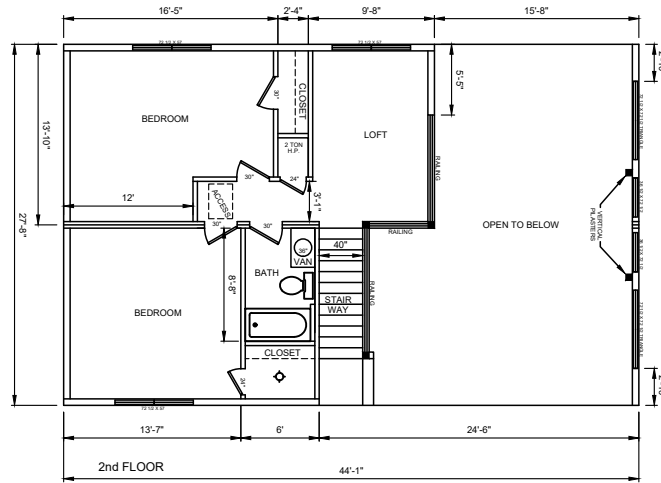

PLAN #18 1,913 SQ. FT.

|  |                         |               |              |
|--|-------------------------|---------------|--------------|
| <b>3 BEDROOM</b>                               |                         |               |              |
| ALL FLOOR PLANS AND ROOM SIZES ARE APPROXIMATE |                         |               |              |
| SCALE: 1/8"=1'-0"                              | KEYSTONE 44' X 28' FPCC | DRAWN BY: LES | DESIGNED BY: |
| DATE: 06/11/2008                               |                         |               |              |
| <b>PLAN #18 HOME 1,913 SQ. FT.</b>             |                         |               |              |
| FP CAPE COO                                    | DRAWING NUMBER:         |               |              |