




FRONT ELEVATION

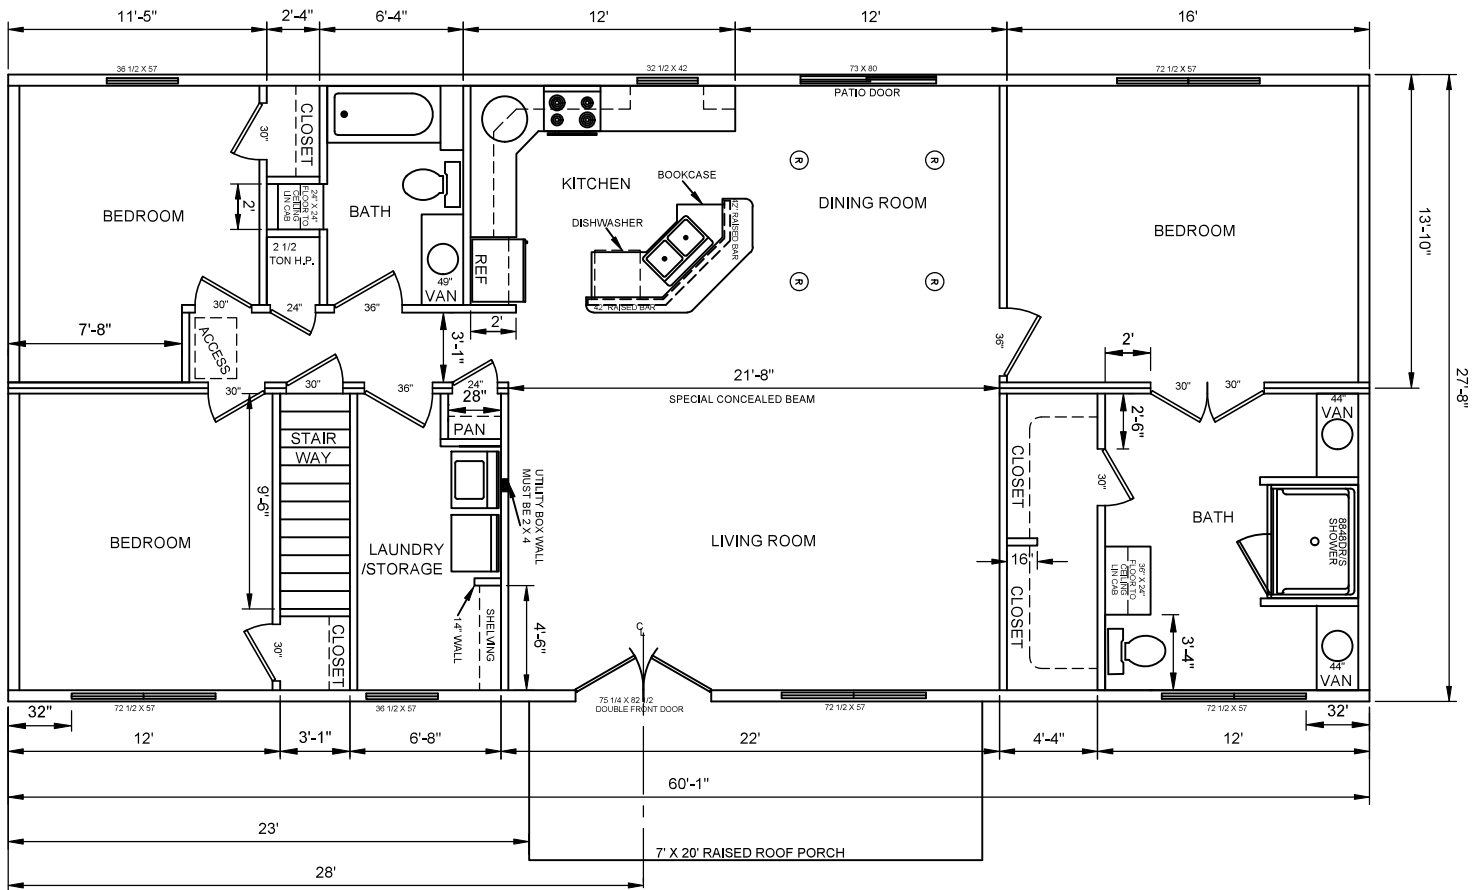

PLAN #12 1,680 SQ. FT.