


FRONT ELEVATION

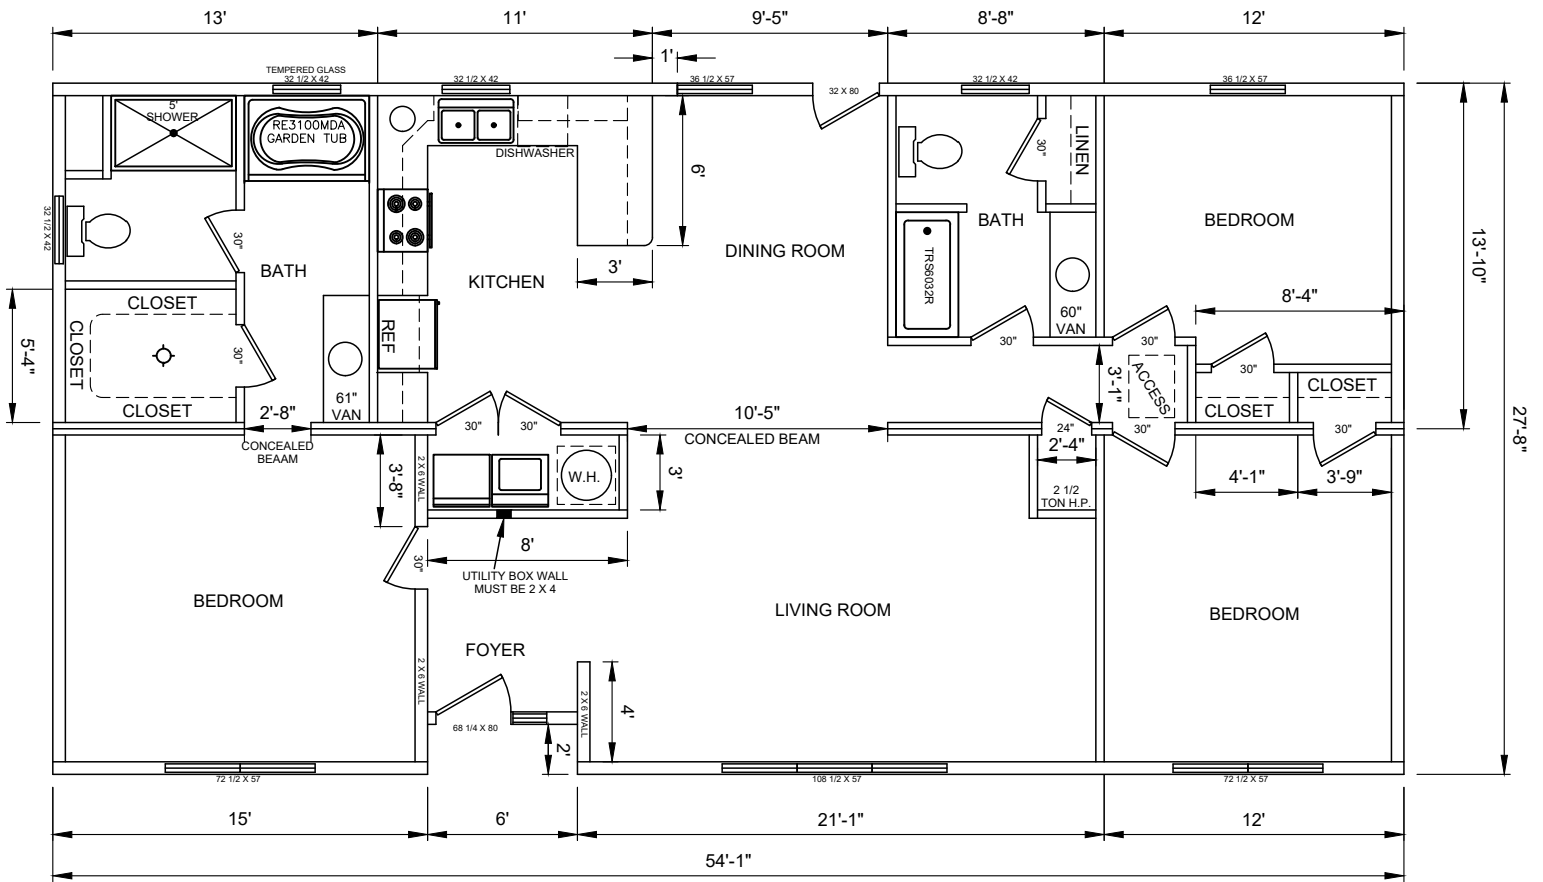

PLAN #16 1,512 SQ. FT.